



PLAN

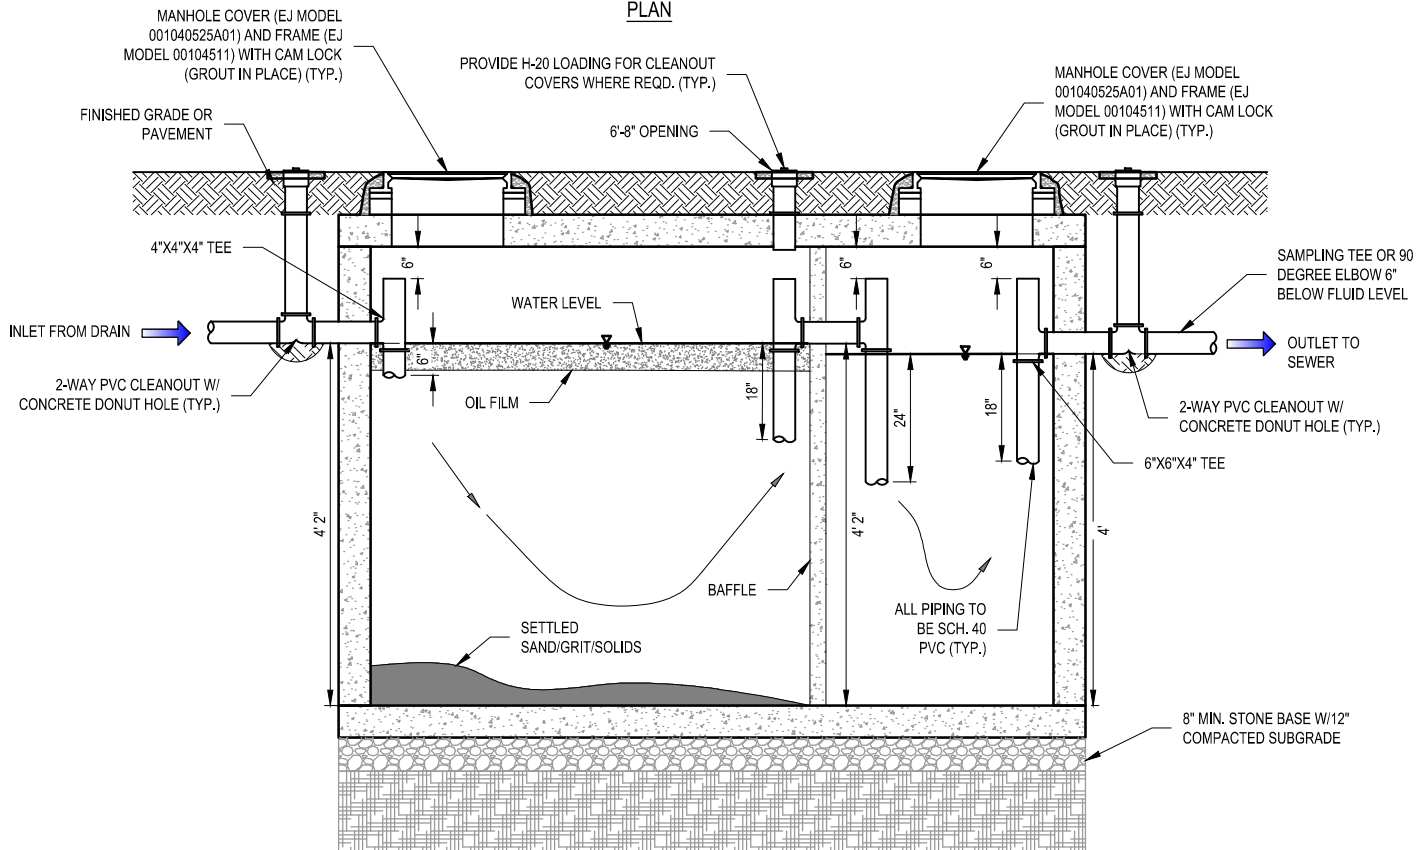

PROFILE

- NOTES:
1. USE NON-SHRINK GROUT AT ALL PENETRATIONS.
 2. PROVIDE BUTYL RUBBER SEAL BETWEEN ALL SECTIONS AND TOP
 3. ALL TEES THROUGHOUT TANK MUST BE DWV PVC 40

OCONEE JOINT REGIONAL SEWER AUTHORITY		
OIL/WATER SEPARATOR		
	DATE:	DRAWING NO.:
	06/2023	FOG-3
REVISED:	SCALE:	
01/2024	NTS	